



PRE-CAST CONCRETE CURB SECTIONS

D-748-3

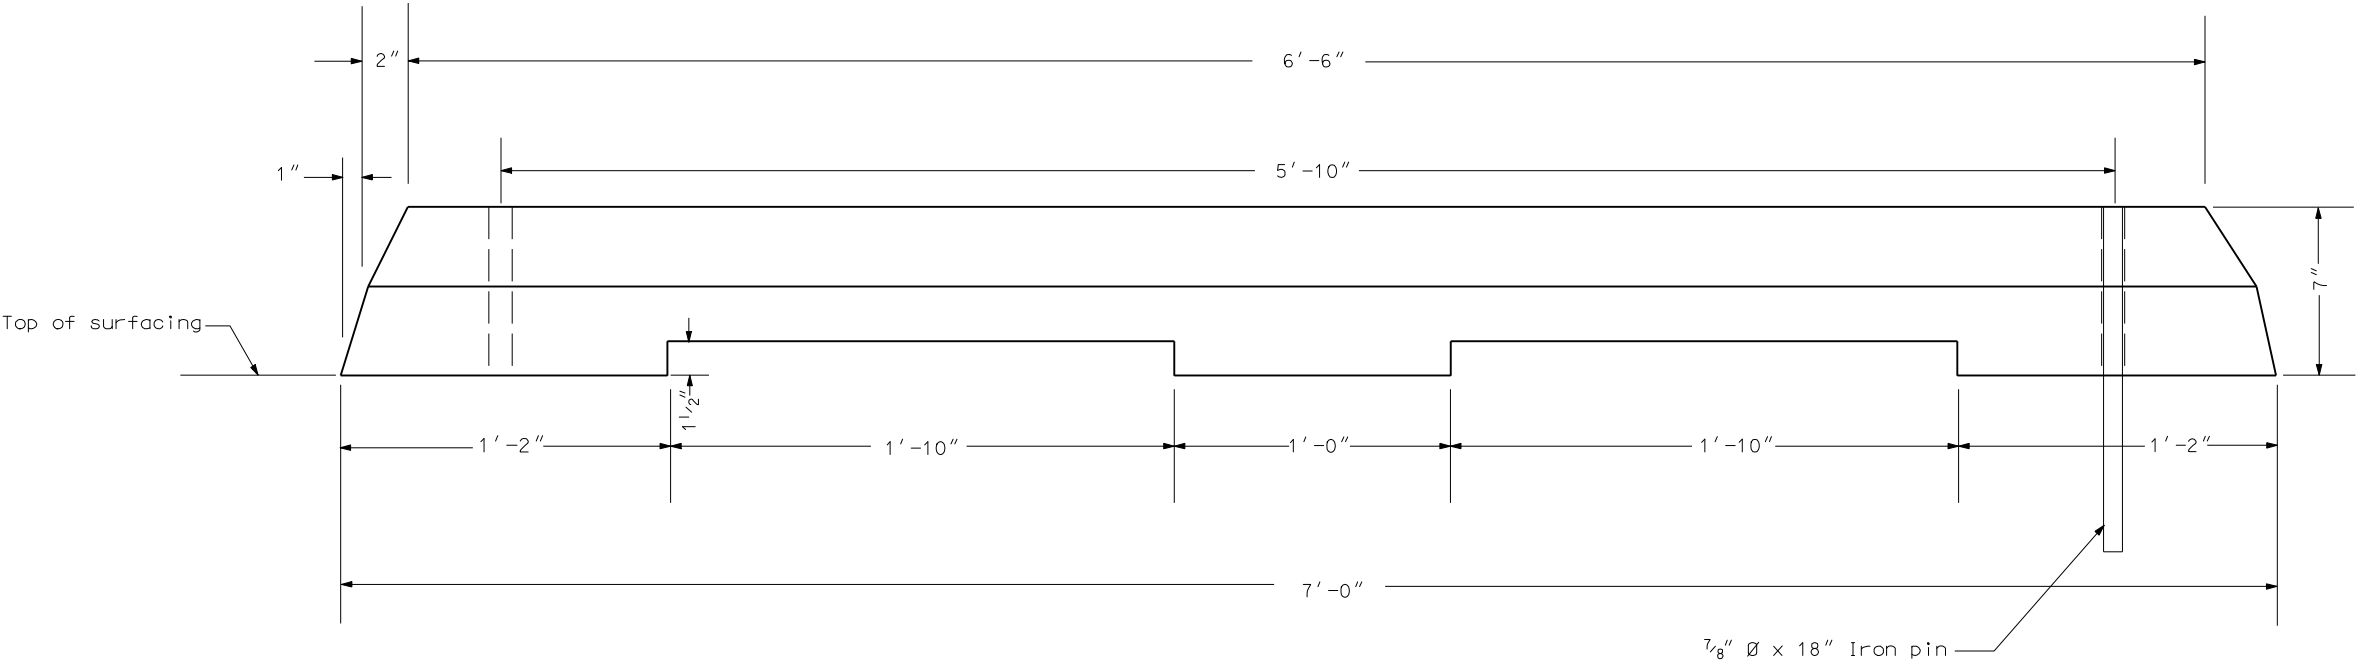

SIDE VIEW

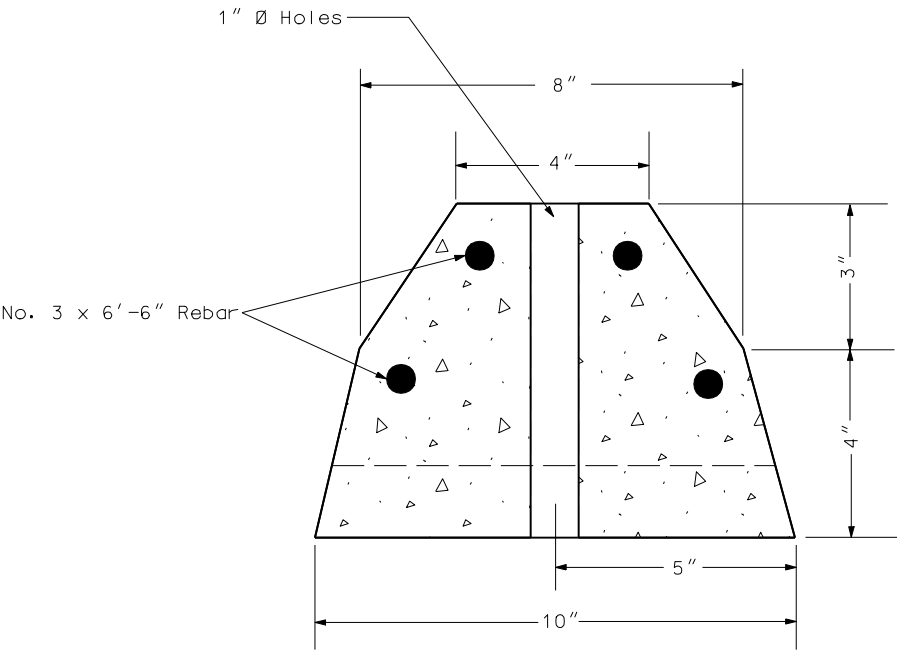

SECTION

NOTES:

Pre-cast concrete curb sections shall be manufactured and installed in accordance with the current specifications for this item.

Method Of Measurement & Basis Of Payment:  
Pre-cast concrete curb sections shall be paid for at the contract unit price per each complete in place, which price shall be payment in full for all materials, labor, tools, equipment and incidentals necessary to install this unit as shown on this Standard Drawing at the locations designated on the plans.

Size 1, 3, 4 or 5 coarse aggregate may be used for concrete.

NORTH DAKOTA DEPARTMENT OF TRANSPORTATION	
10-1-86	
REVISIONS	
DATE	CHANGE
06-26-03	Layout revision
12-01-04	PE Stamp added

This document was originally issued and sealed by MARK S GAYDOS, Registration Number PE-4518, on 12/01/04 and the original document is stored at the North Dakota Department of Transportation